


PIANO INTEGRATO  
*BUILT IN WASHBASIN*

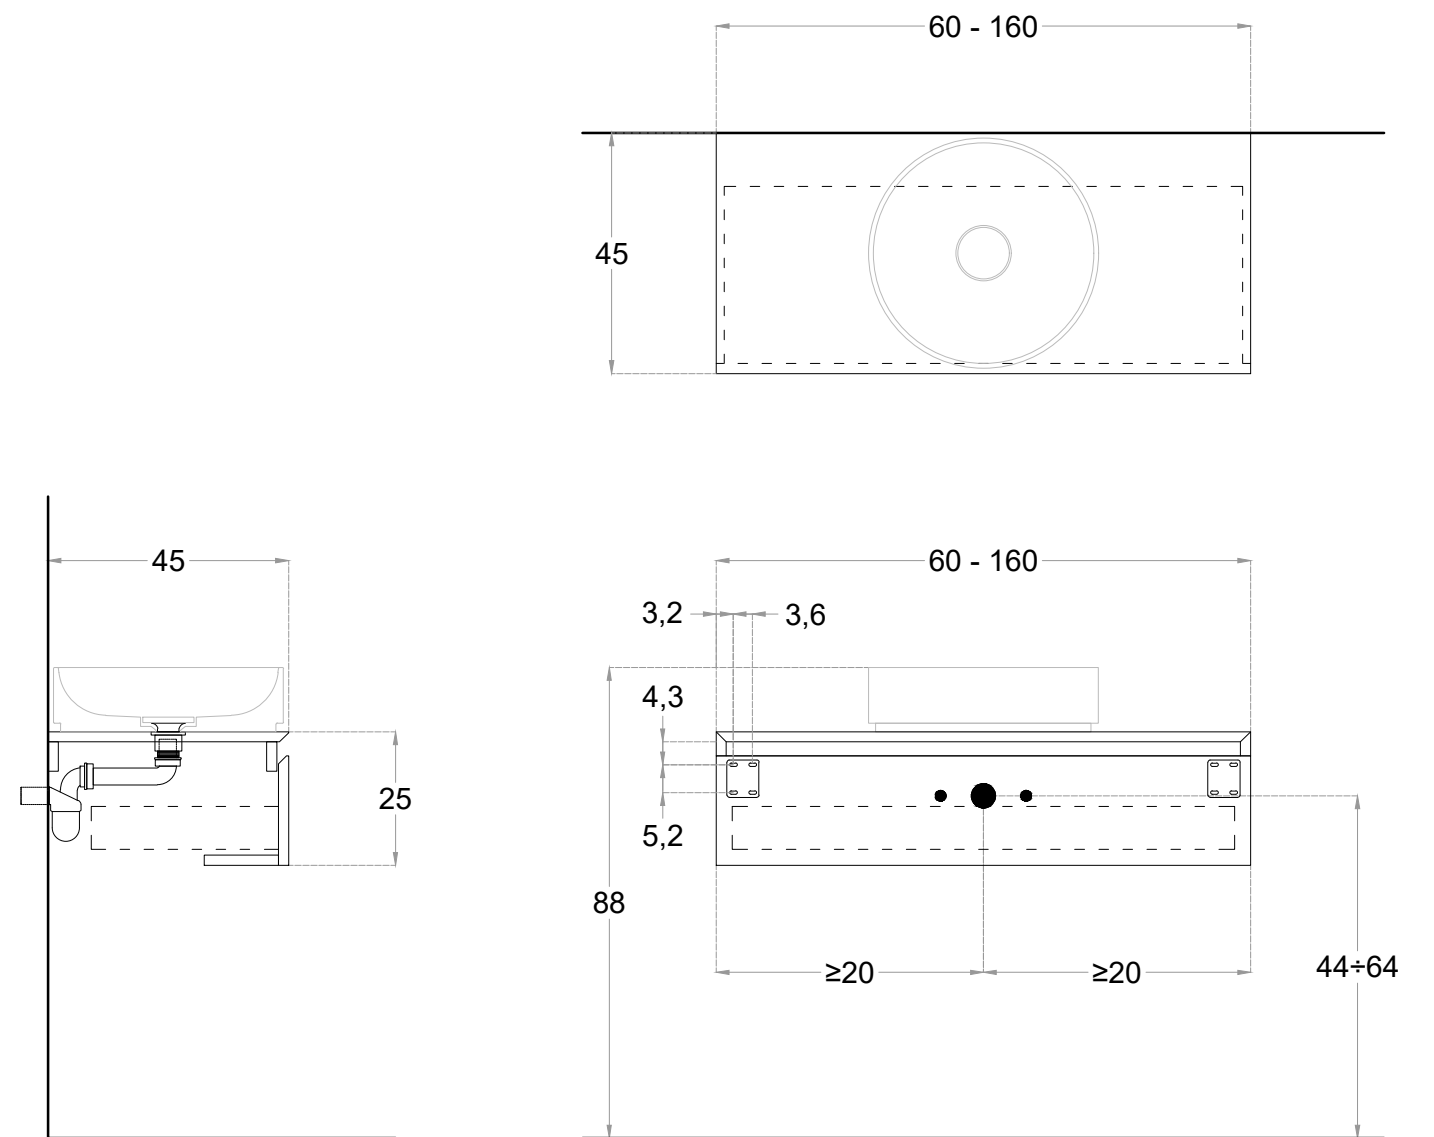

LAVABO DA APPOGGIO  
*COUNTERTOP WASHBASIN*